



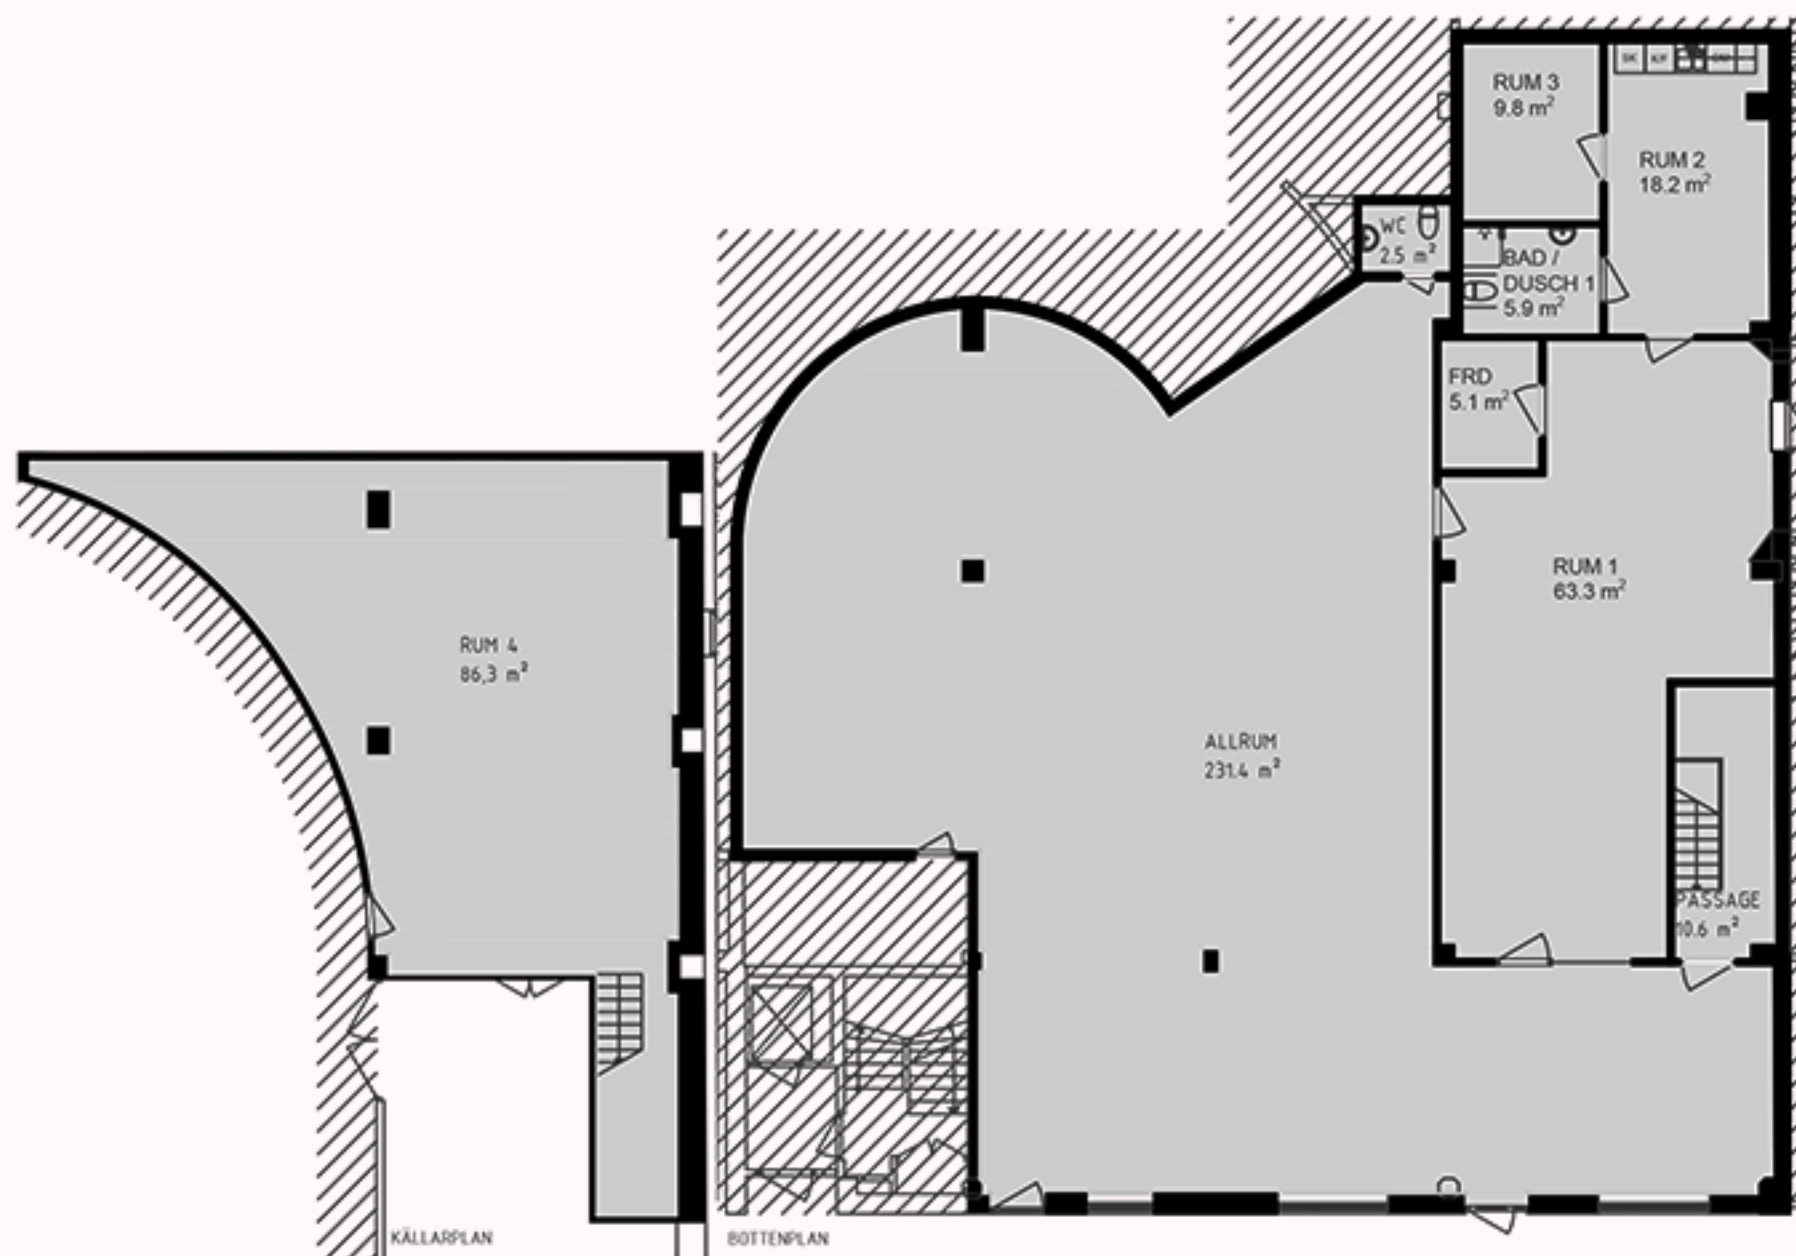

ABK



OBJEKTNÄMNER: 1075-7901

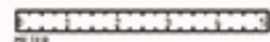

0 10 M